


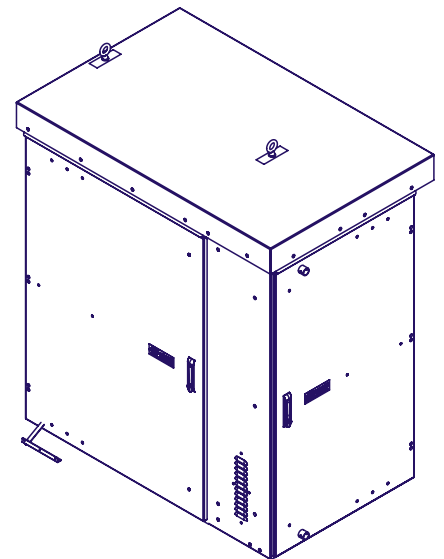


PVB3T

Three-Phase, Level 2

400-800 Amp Main Breaker Frame,
208Y/120V 3PH 4W, 50kA AIC Rating



High Amperage Power Distribution Solutions Designed for Connectivity and Reliability

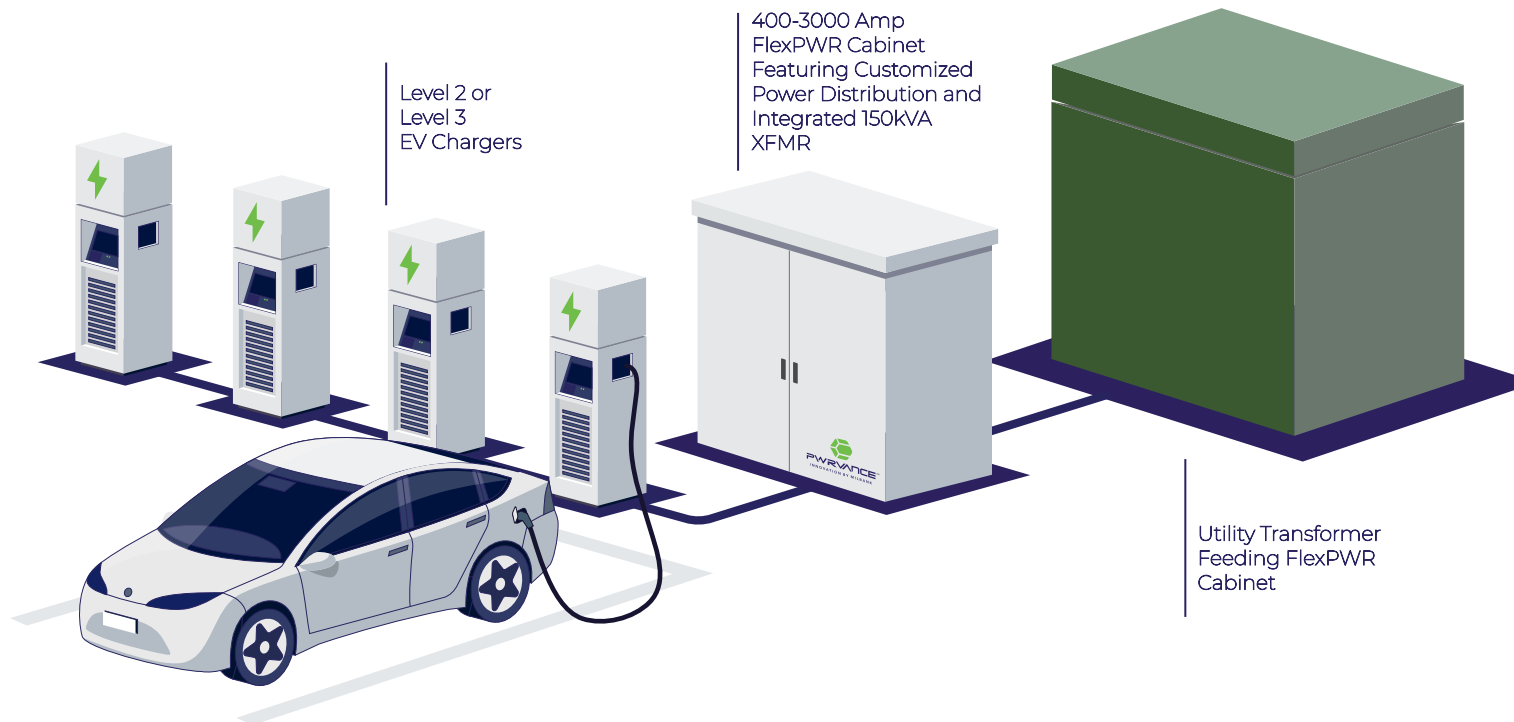

Innovation by Design



EUSERC Compliant

PWRvance cabinets are designed for EUSERC compliance.




Dual Voltage Designs

Integrated transformer up to 150 KVA.



Industry Best Lead Times

Best-in-class support team to help you meet your deadlines.

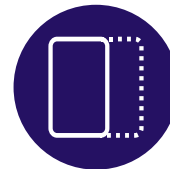


Expandable Compartments

Up to six expandable bays for custom distribution.



UL-Listed and NEMA 3R Rated

PWRvance cabinets undergo rigorous product testing.

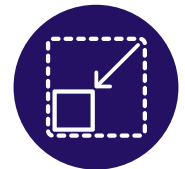


Space Saving Design


Designed to save you space on every project.

PVB3T 400-800A


Three Bay outline, Three-Phase, Level 2

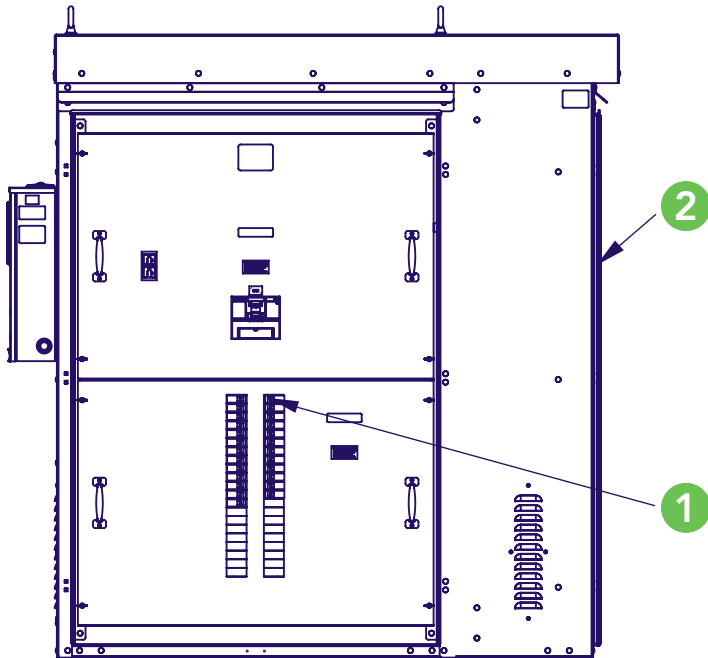

Front View, with Deadfront

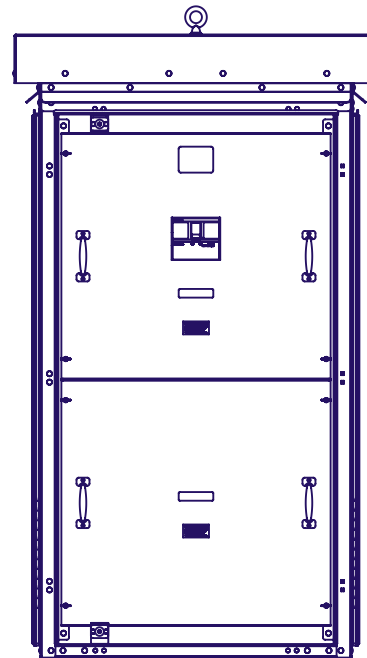

Side View, with Deadfront

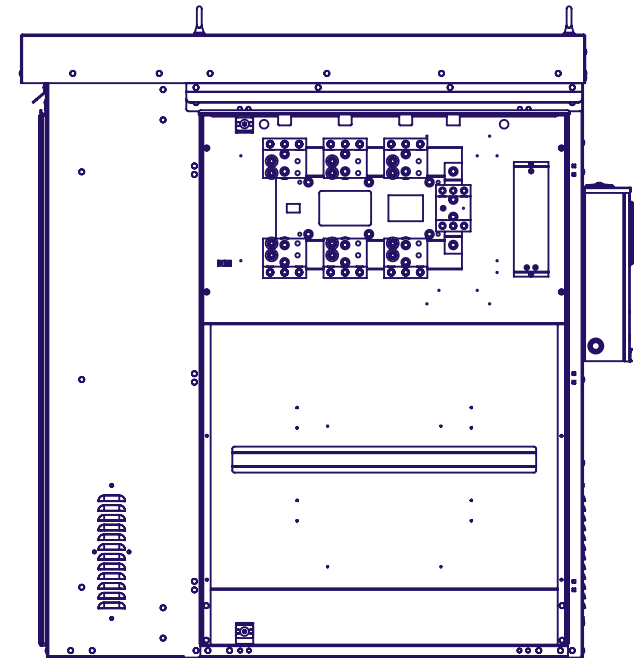


Rear View

- 1 CIRCUIT BREAKER SIEMENS BL 50A 2-POLE 22KA
- 2 FG PVB 3T THREE-PHASE FOUR-WIRE 208/120 WYE 400A 50KA 125 AC

PVB3T 400-800A


Three Bay outline, Three-Phase, Level 2

PVB3T Non-EUSERC Three Bay Outline
For Dimensional Purposes Only, Drawings Not to Scale

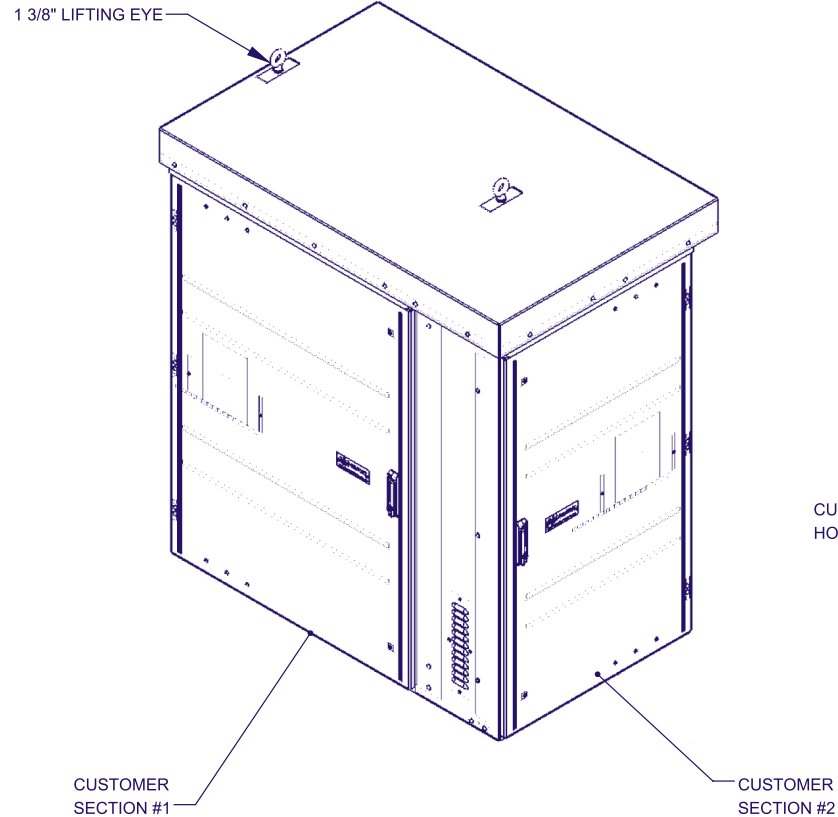

- PADLOCKABLE 3-POINT LATCH ON ALL EXTERIOR DOORS THAT OPEN TO 120 DEGREES WITH DOOR STOPS
- SCREENED SOFFIT AND LOUVER VENTS


3" RECOMMENDED MIN. FOUNDATION EXTENSION ALL SIDES. DEPTH SHOULD BE DETERMINED BY SOIL CONDITION AND LOCAL CODE REQUIREMENTS.

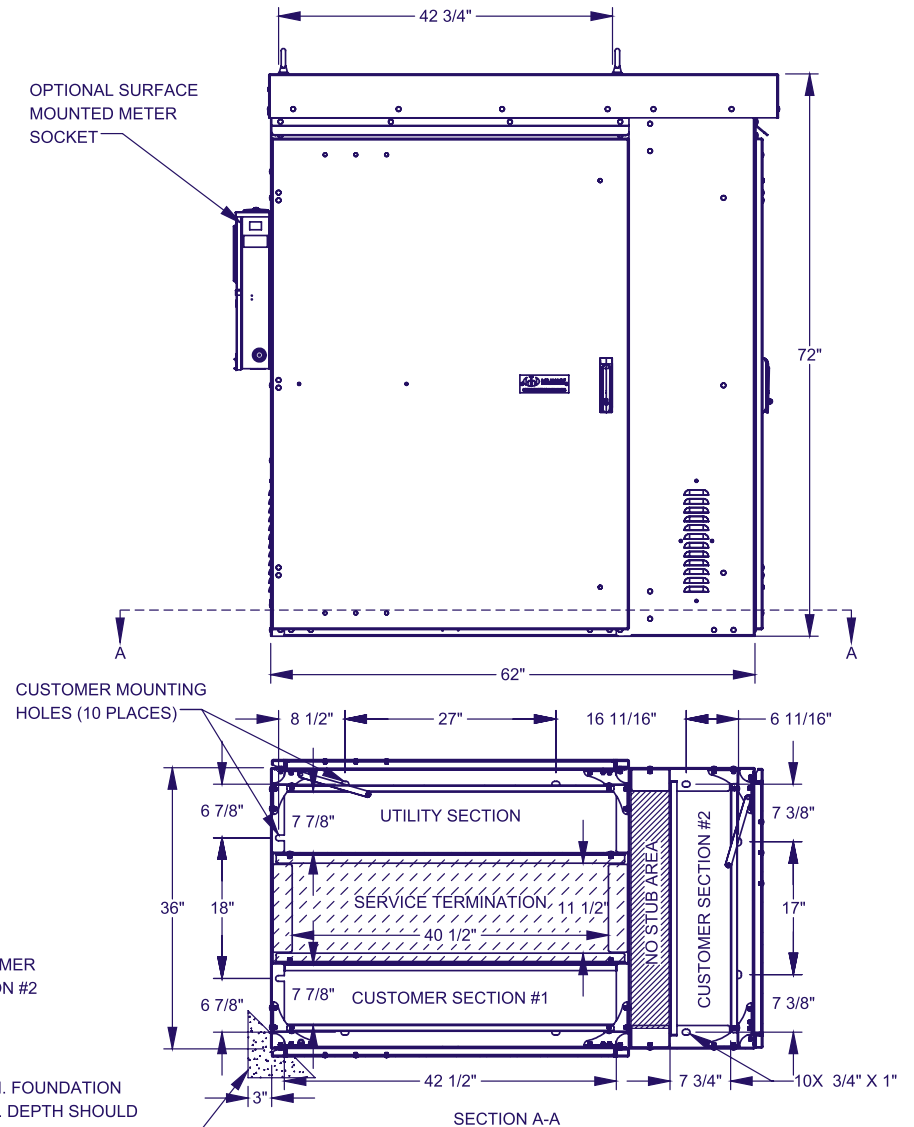

PVB3T 400-800A


Three Bay outline, Three-Phase, Level 2

PVB3T Non-EUSERC Three Bay Outline
For Dimensional Purposes Only, Drawings Not to Scale

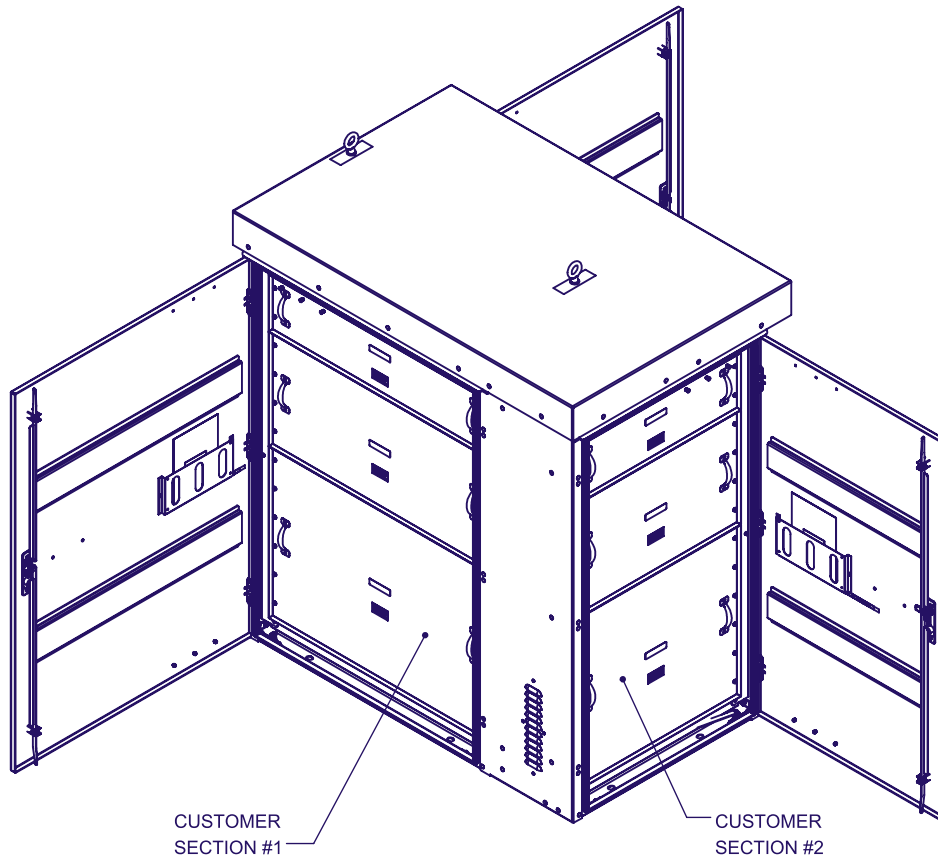

Isometric View

Doors are removable from the inside at the hinges.

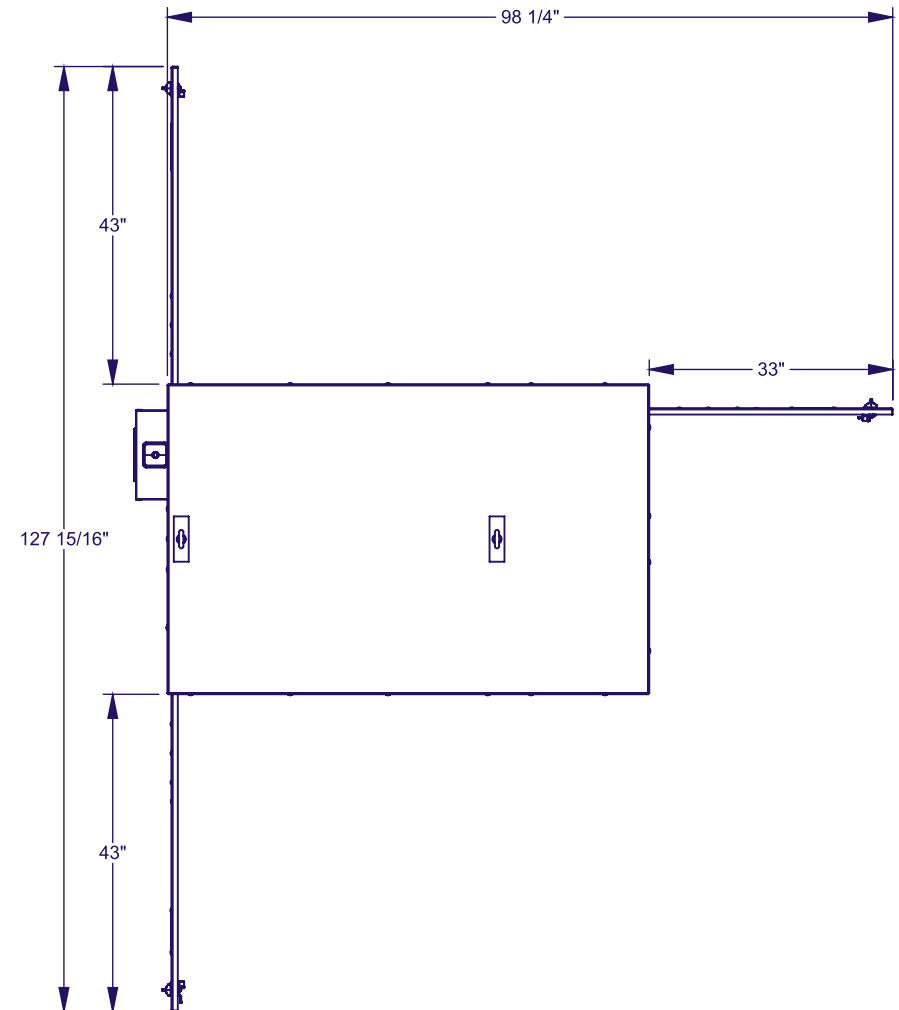

Clearance View

Follow NEC 110-6 or local requirements for minimum clearances.



PWRVANCE™

INNOVATION BY MILBANK

**For more information, contact us at
sales@pwrvance.com or visit
pwrvance.com today.**

www.pwrvance.com | [@milbankworks](https://twitter.com/milbankworks) | www.milbankworks.com

Milbank Manufacturing | 4801 Deramus Ave., Kansas City, MO 64120 | 877.483.5314 | milbankworks.com