


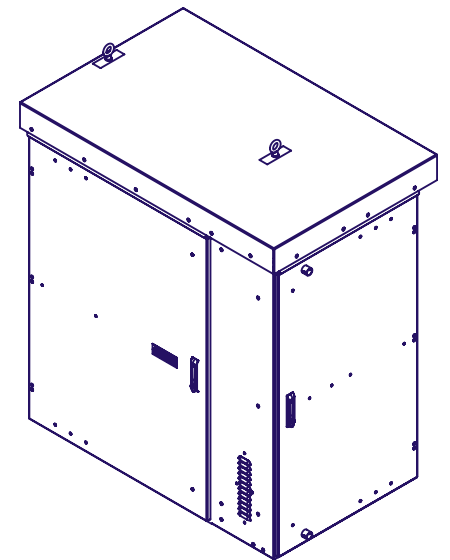


# PVB3T

## Three-Phase, DCFC

800 Amp Main Breaker Frame,  
480/277V 3PH 4W, 50kA AIC Rating



# High Amperage Power Distribution & Controls Designed for Connectivity and Reliability

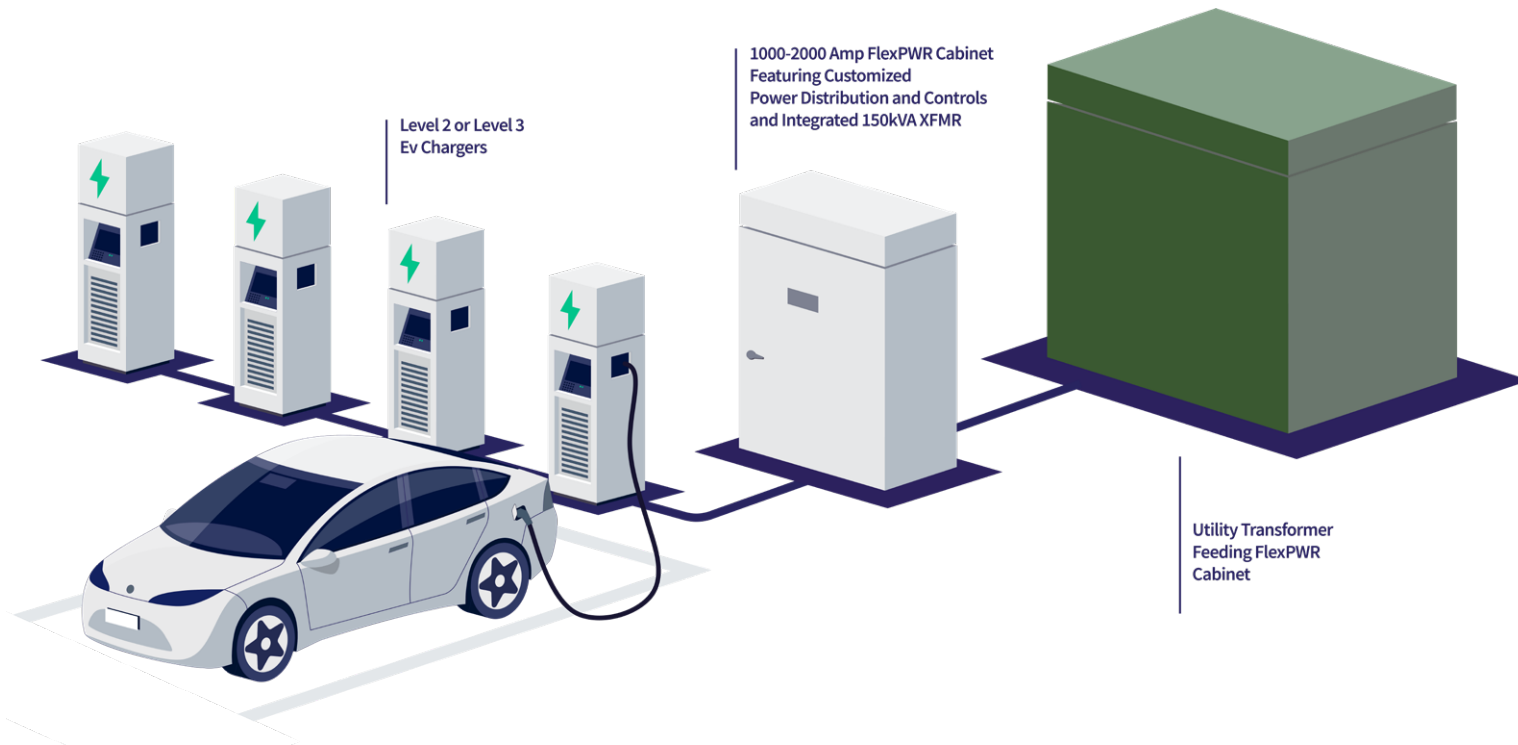

## Innovation by Design



### EUSERC Compliant

*PWRvance cabinets are designed  
for EUSERC compliance.*




### Dual Voltage Designs

*Integrated transformer  
up to 150 KVA.*



### Industry Best Lead Times

*Best-in-class support team to  
help you meet your deadlines.*

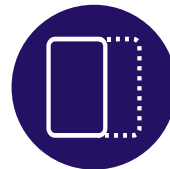


### Expandable Compartments

*Up to six expandable bays for  
custom distribution and controls.*



### UL-Listed and NEMA 3R Rated

*PWRvance cabinets undergo  
rigorous product testing.*

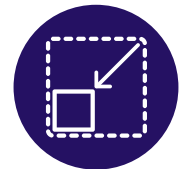


### Space Saving Design


*Designed to save you space on  
every project.*

# PVB3T 800A


Three-Phase, DCFC

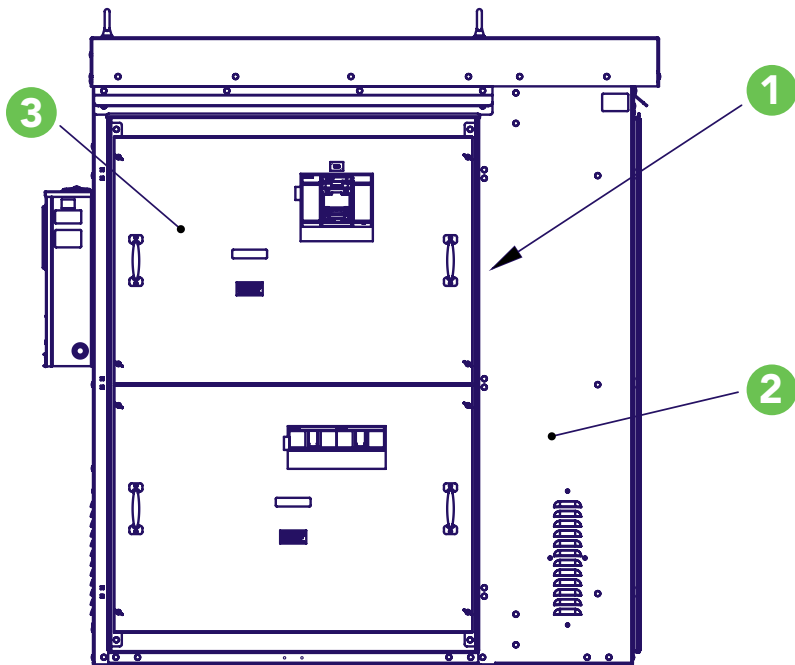

Front View, with Deadfront

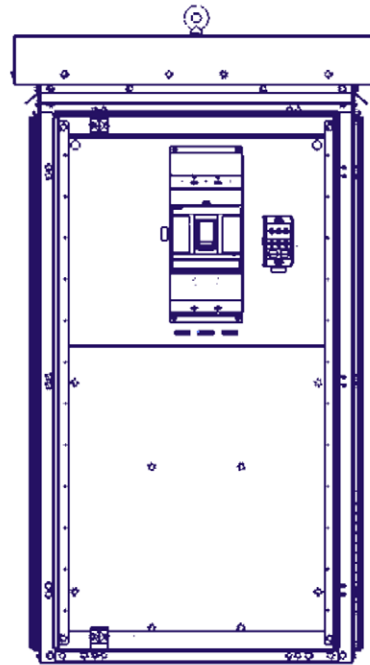

Side View, with Deadfront

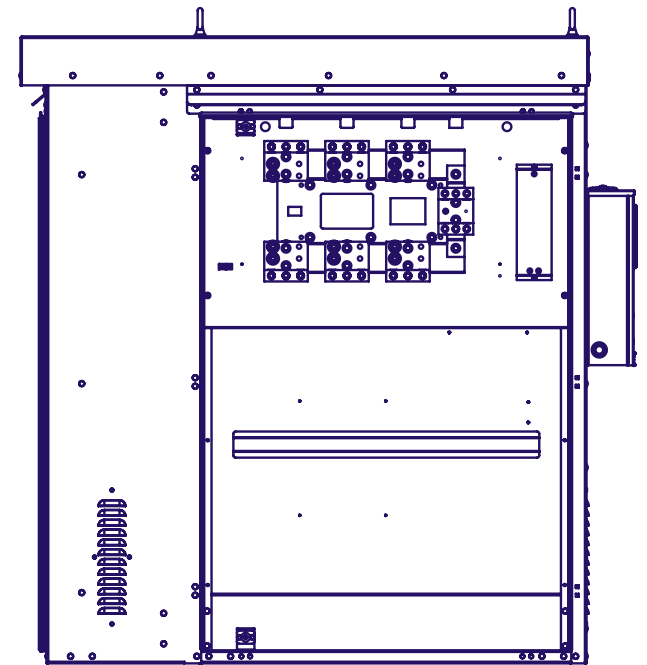



Rear View

- 1 LABEL UL 508A INDUSTRIAL CONTROL PANELS
- 2 MISCELLANEOUS PARTS ENCLOSED CONTROLS NAMEPLATE, SERVICE EQUIPMENT ONLY
- 3 PVB ELECTRICAL SCHEDULE L-L 800A L-L

# PVB3T 800A

Three-Phase, DCFC


PVB3T DCFC  
For Dimensional Purposes Only, Drawings Not to Scale

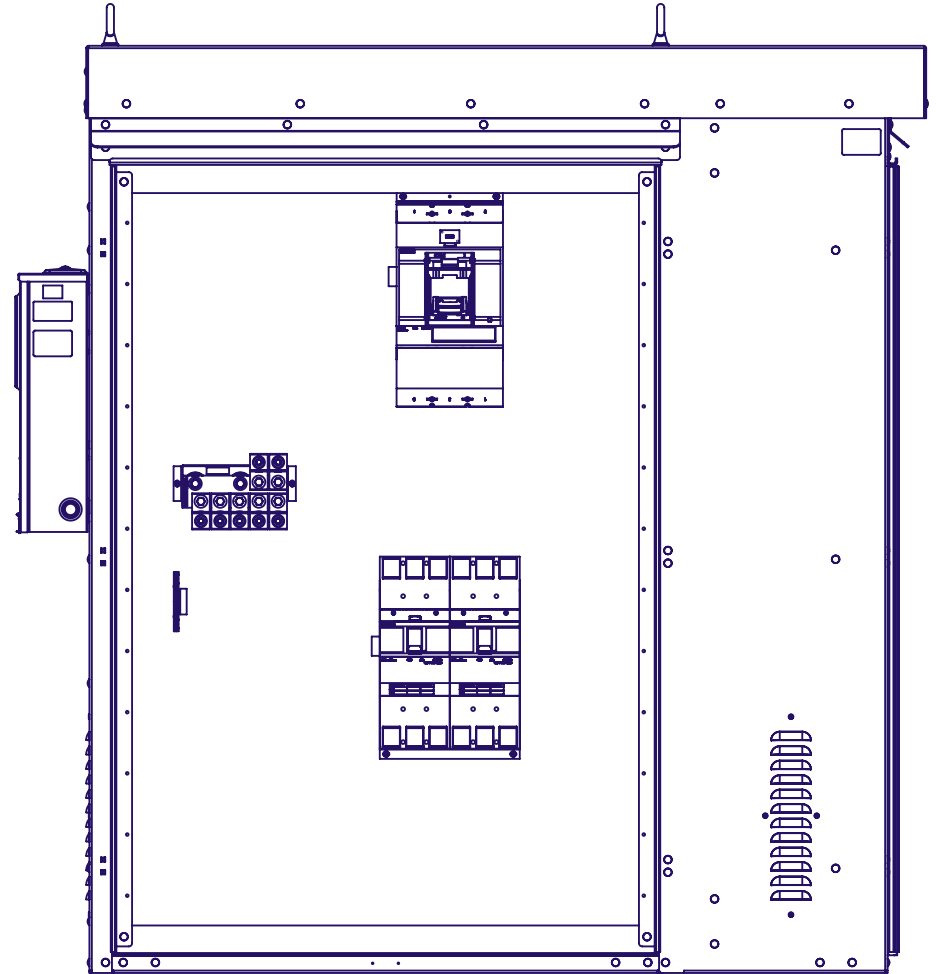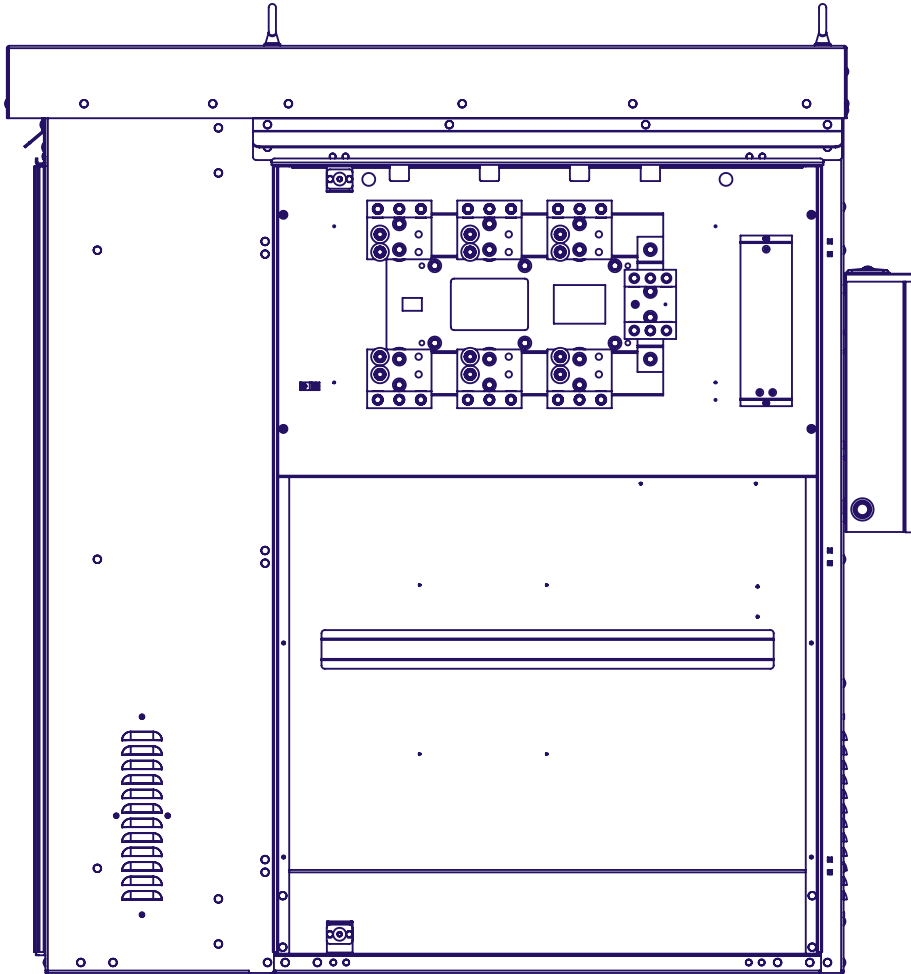

# PVB3T 800A


Three-Phase, DCFC

**PVB3T DCFC**  
For Dimensional Purposes Only, Drawings Not to Scale

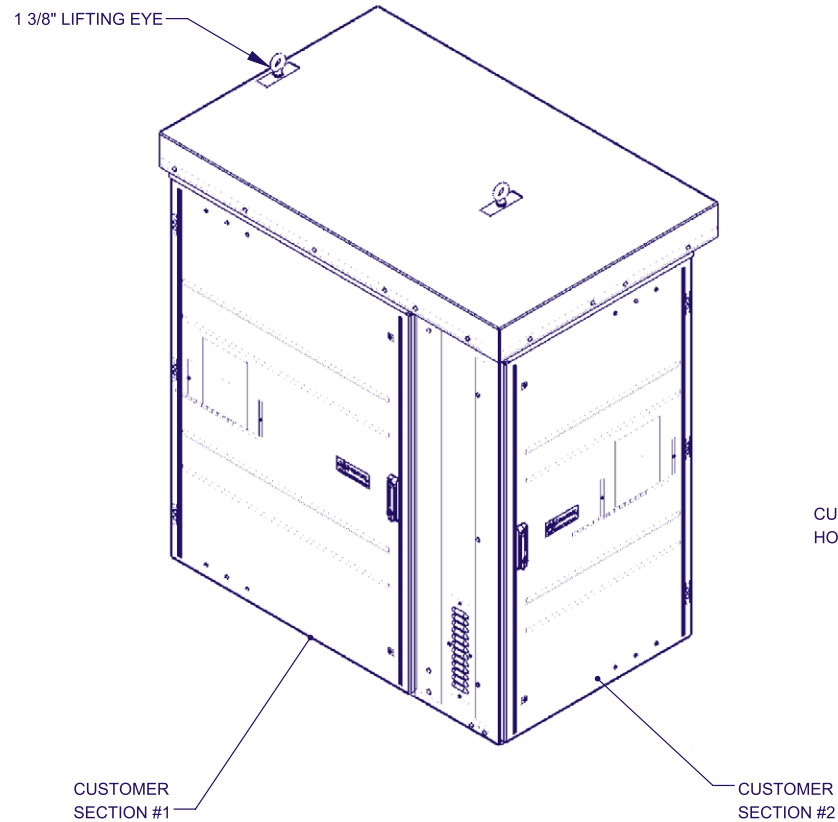

- PADLOCKABLE 3-POINT LATCH ON ALL EXTERIOR DOORS THAT OPEN TO 120 DEGREES WITH DOOR STOPS
- SCREENED SOFFIT AND LOUVER VENTS

3" RECOMMENDED MIN. FOUNDATION EXTENSION ALL SIDES. DEPTH SHOULD BE DETERMINED BY SOIL CONDITION AND LOCAL CODE REQUIREMENTS.

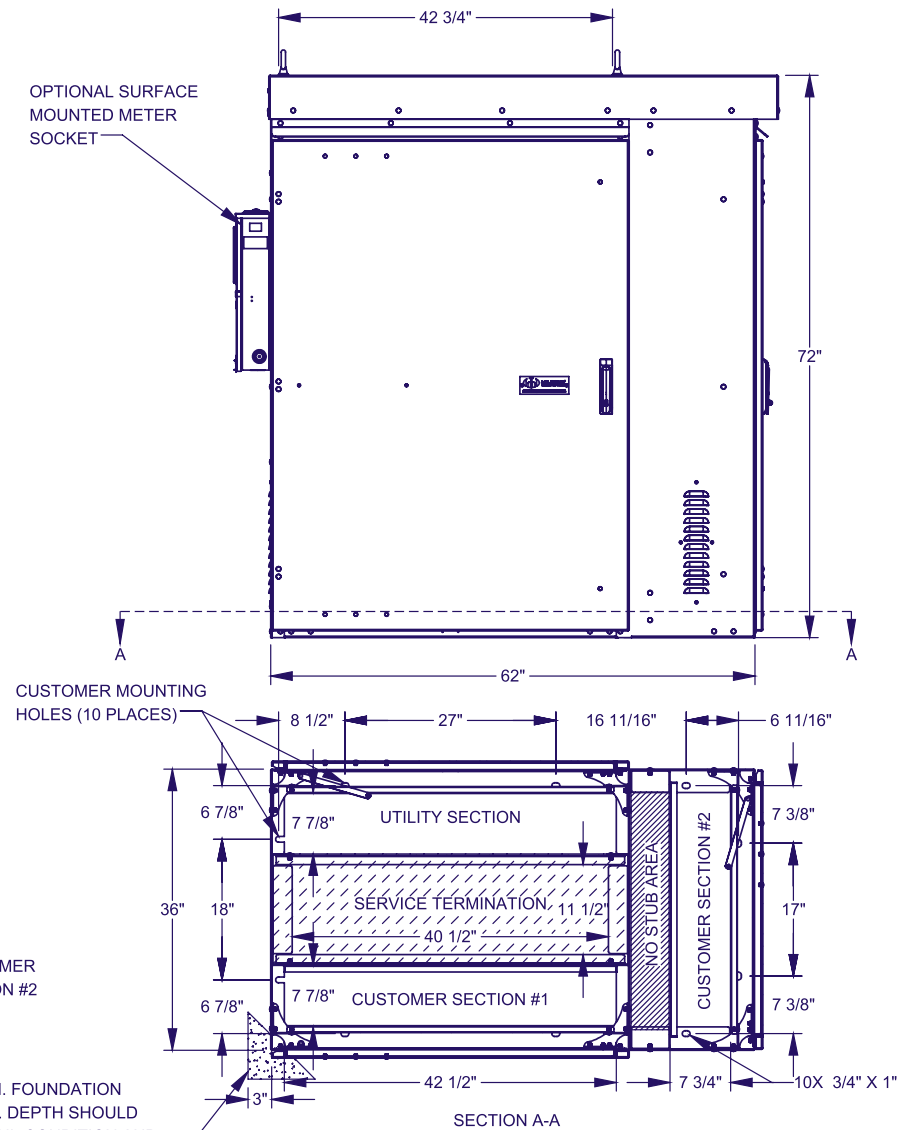



**PWRVANCE™**

INNOVATION BY MILBANK

---

**For more information, contact us at  
[sales@pwrvance.com](mailto:sales@pwrvance.com) or visit  
[pwrvance.com](http://pwrvance.com) today.**

[www.pwrvance.com](http://www.pwrvance.com) | [@milbankworks](https://twitter.com/milbankworks) | [www.milbankworks.com](http://www.milbankworks.com)

Milbank Manufacturing | 4801 Deramus Ave., Kansas City, MO 64120 | 877.483.5314 | [milbankworks.com](http://milbankworks.com)