

CP3B-A

Three-Phase, Level 2

200 Amp Main Breaker Frame,
208Y/120V 3PH 4W, 22kA AIC Rating



Power Distribution & Controls Designed for Connectivity and Reliability



Innovation by Design



EUSERC Compliant

*PWRvance cabinets are designed
for EUSERC compliance.*




Dual Voltage Designs

*Integrated transformer
up to 150 KVA.*



Industry Best Lead Times

*Best-in-class support team to
help you meet your deadlines.*

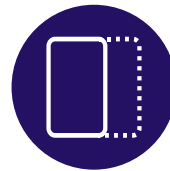


Expandable Compartments

*Up to six expandable bays for
custom distribution and controls.*



UL-Listed and NEMA 3R Rated

*PWRvance cabinets undergo
rigorous product testing.*

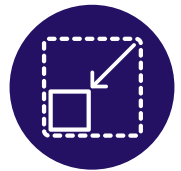


Space Saving Design


*Designed to save you space on
every project.*

CP3B-A


16" Commercial Pedestal
Three-Phase, Level 2

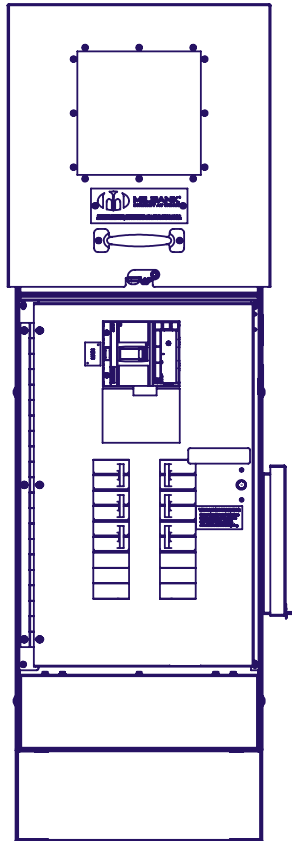


Front View, with Deadfront

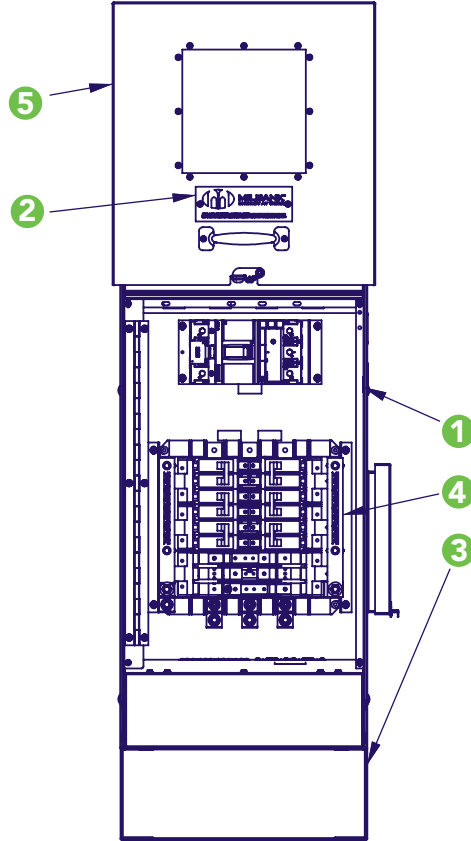

Front View, w/out Deadfront

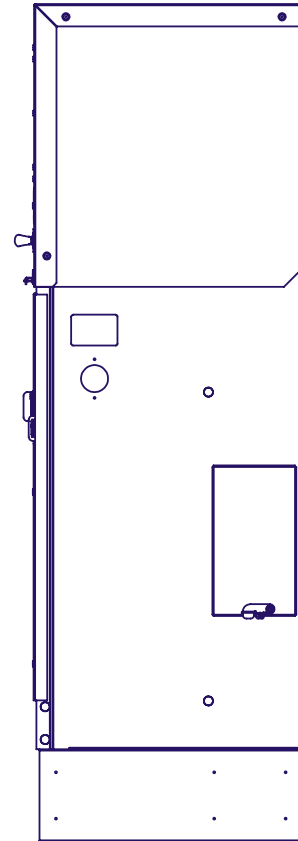

Side View

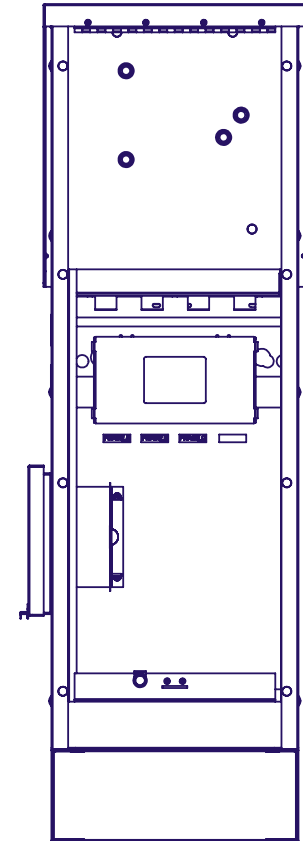


Rear View, w/out Door

- 1 LABEL UL 508 A INDUSTRIAL CONTROL PANELS
- 2 MISCELLANEOUS PARTS ENCLOSED CONTROLS NAMEPLATE, SERVICE EQUIPMENT ONLY
- 3 MISCELLANEOUS PARTS CPQB PED RISER A P E 6IN
- 4 CP3B ELECTRICAL SCHEDULE A L-L 200A BOLT-ON
- 5 CP3B CORE PARENT A 3-PHASE 200A 22KA LUG LVR 14 SC STD LATCH PE KO CS 200 XCEL

CP3B-A

16" Commercial Pedestal
Three-Phase, Level 2


16" Commercial Pedestal, Enclosed, Ringless
For Dimensional Purposes Only, Drawings Not To Scale

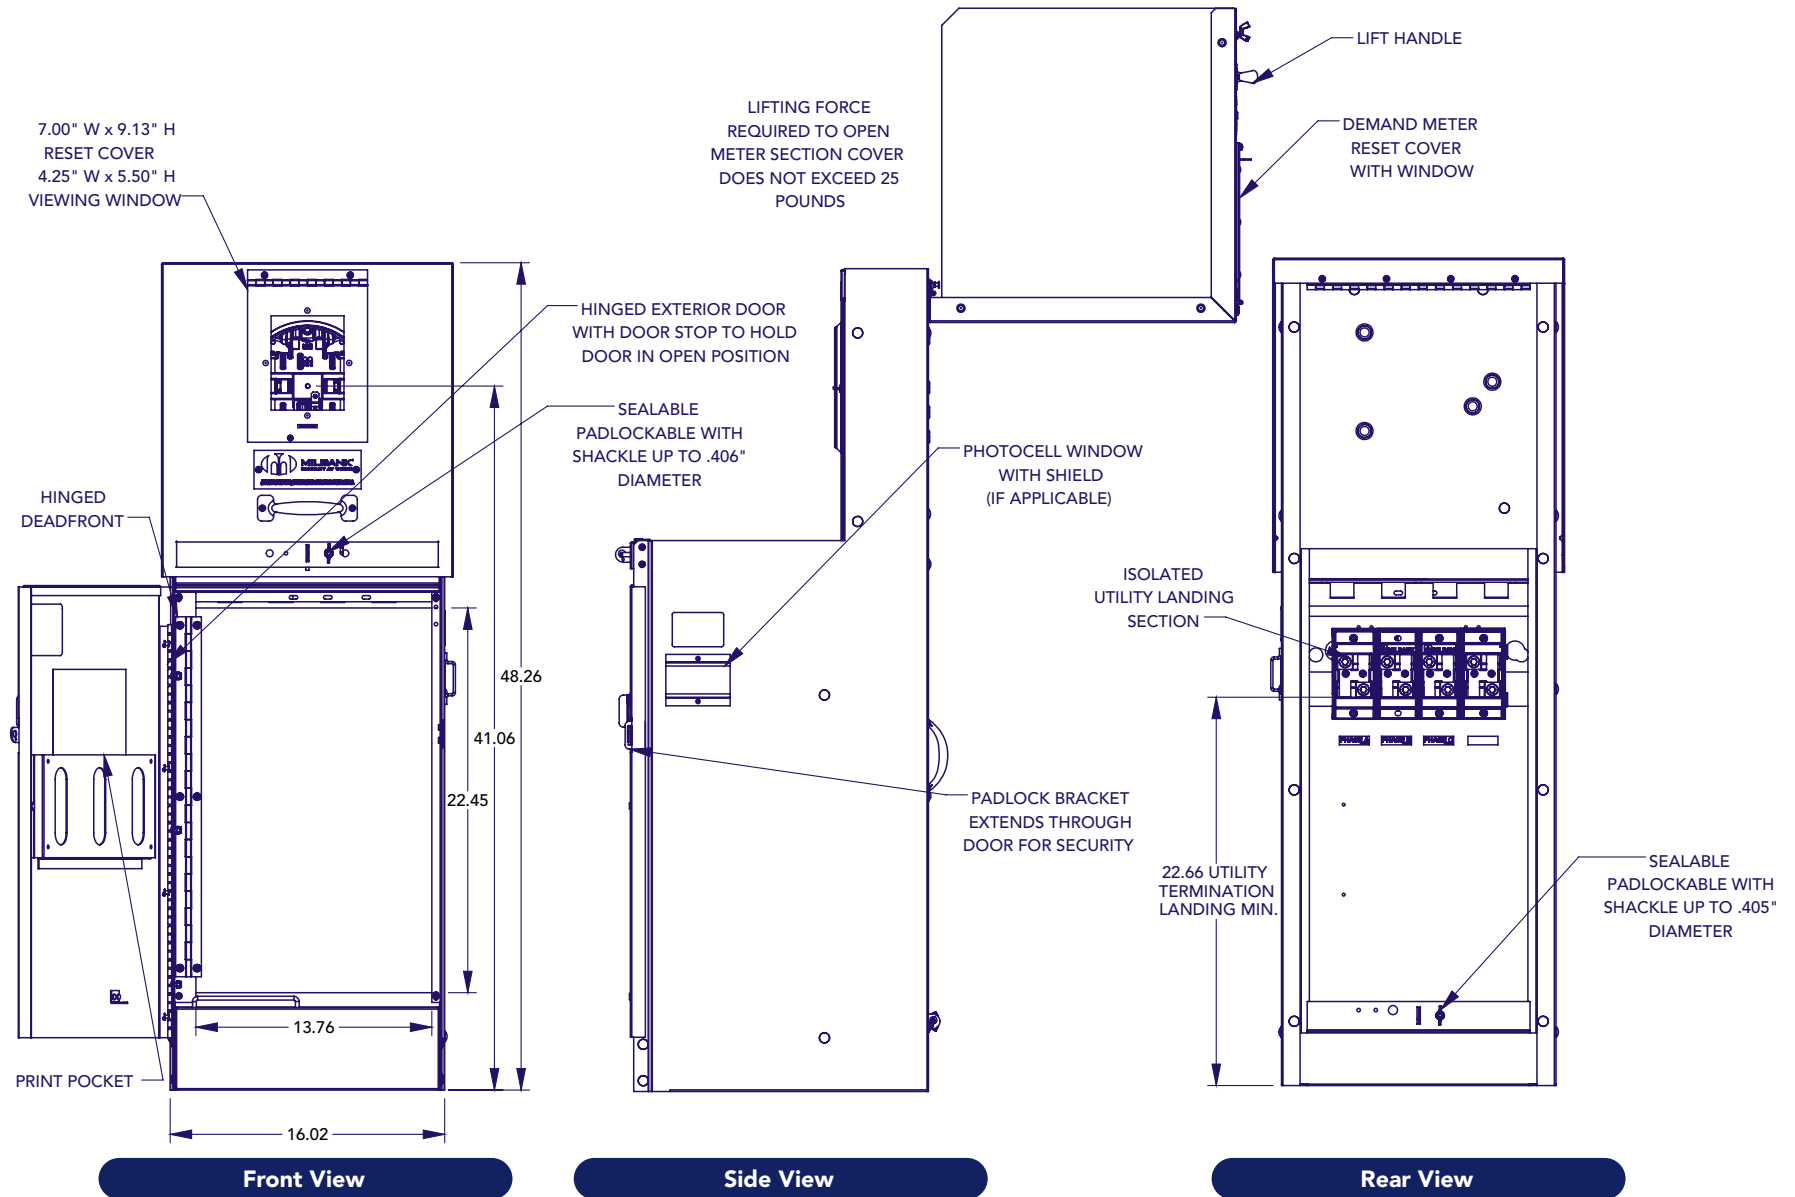

CP3B-A


16" Commercial Pedestal
Three-Phase, Level 2

16" Commercial Pedestal, Enclosed, Ringless
For Dimensional Purposes Only, Drawings Not To Scale

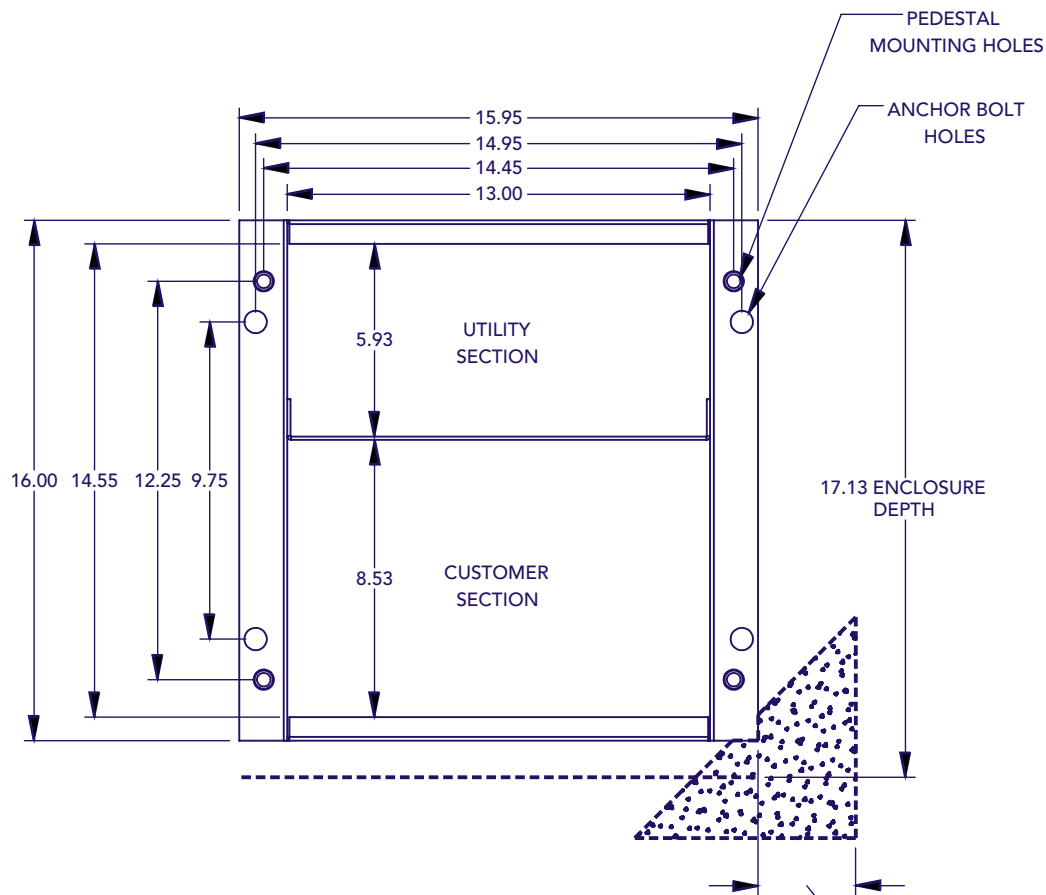

36" MIN. CLEARANCE
REQUIRED PER N.E.C 110-16
FOR TYPICAL OPENINGS

3.00 RECOMMENDED MIN.
FOUNDATION EXTENSION
ALL SIDES. 6" REC.
MINIMUM DEPTH

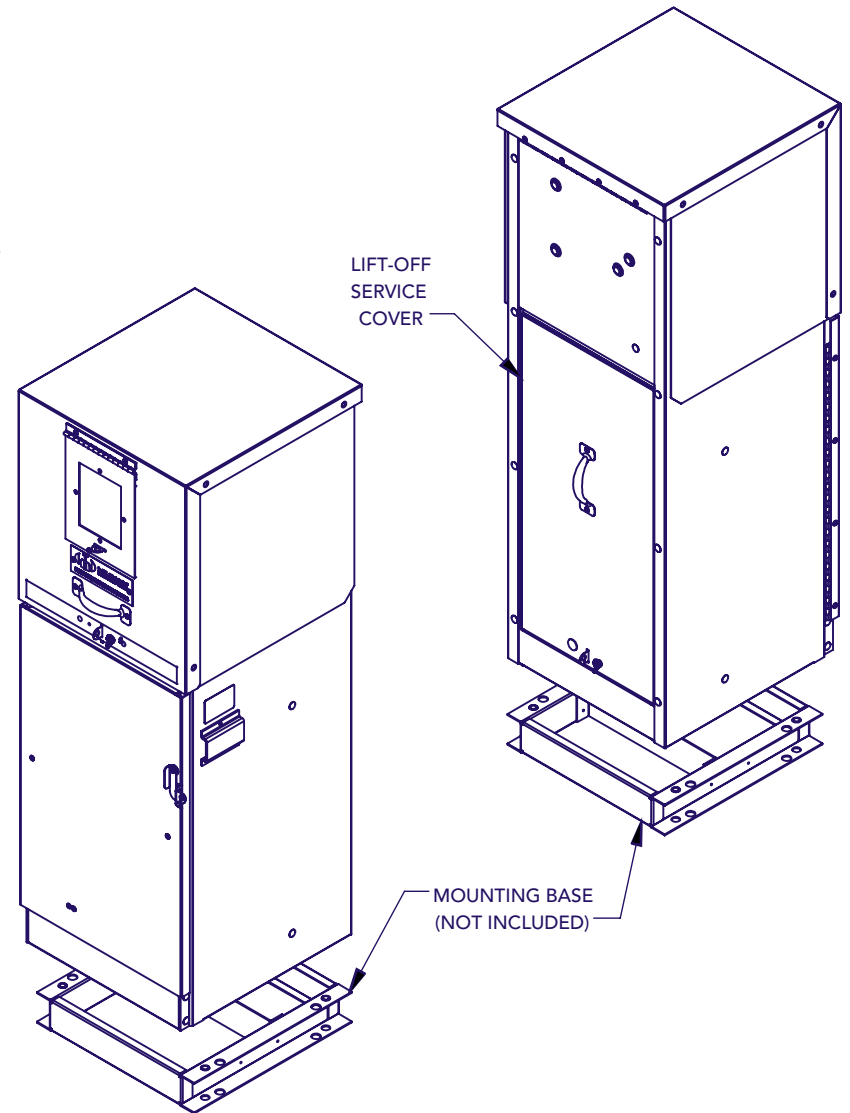



PWRVANCE™

INNOVATION BY MILBANK

**For more information, contact us at
sales@pwrvance.com or visit
pwrvance.com today.**

www.pwrvance.com | [@milbankworks](https://twitter.com/milbankworks) | www.milbankworks.com

Milbank Manufacturing | 4801 Deramus Ave., Kansas City, MO 64120 | 877.483.5314 | milbankworks.com